


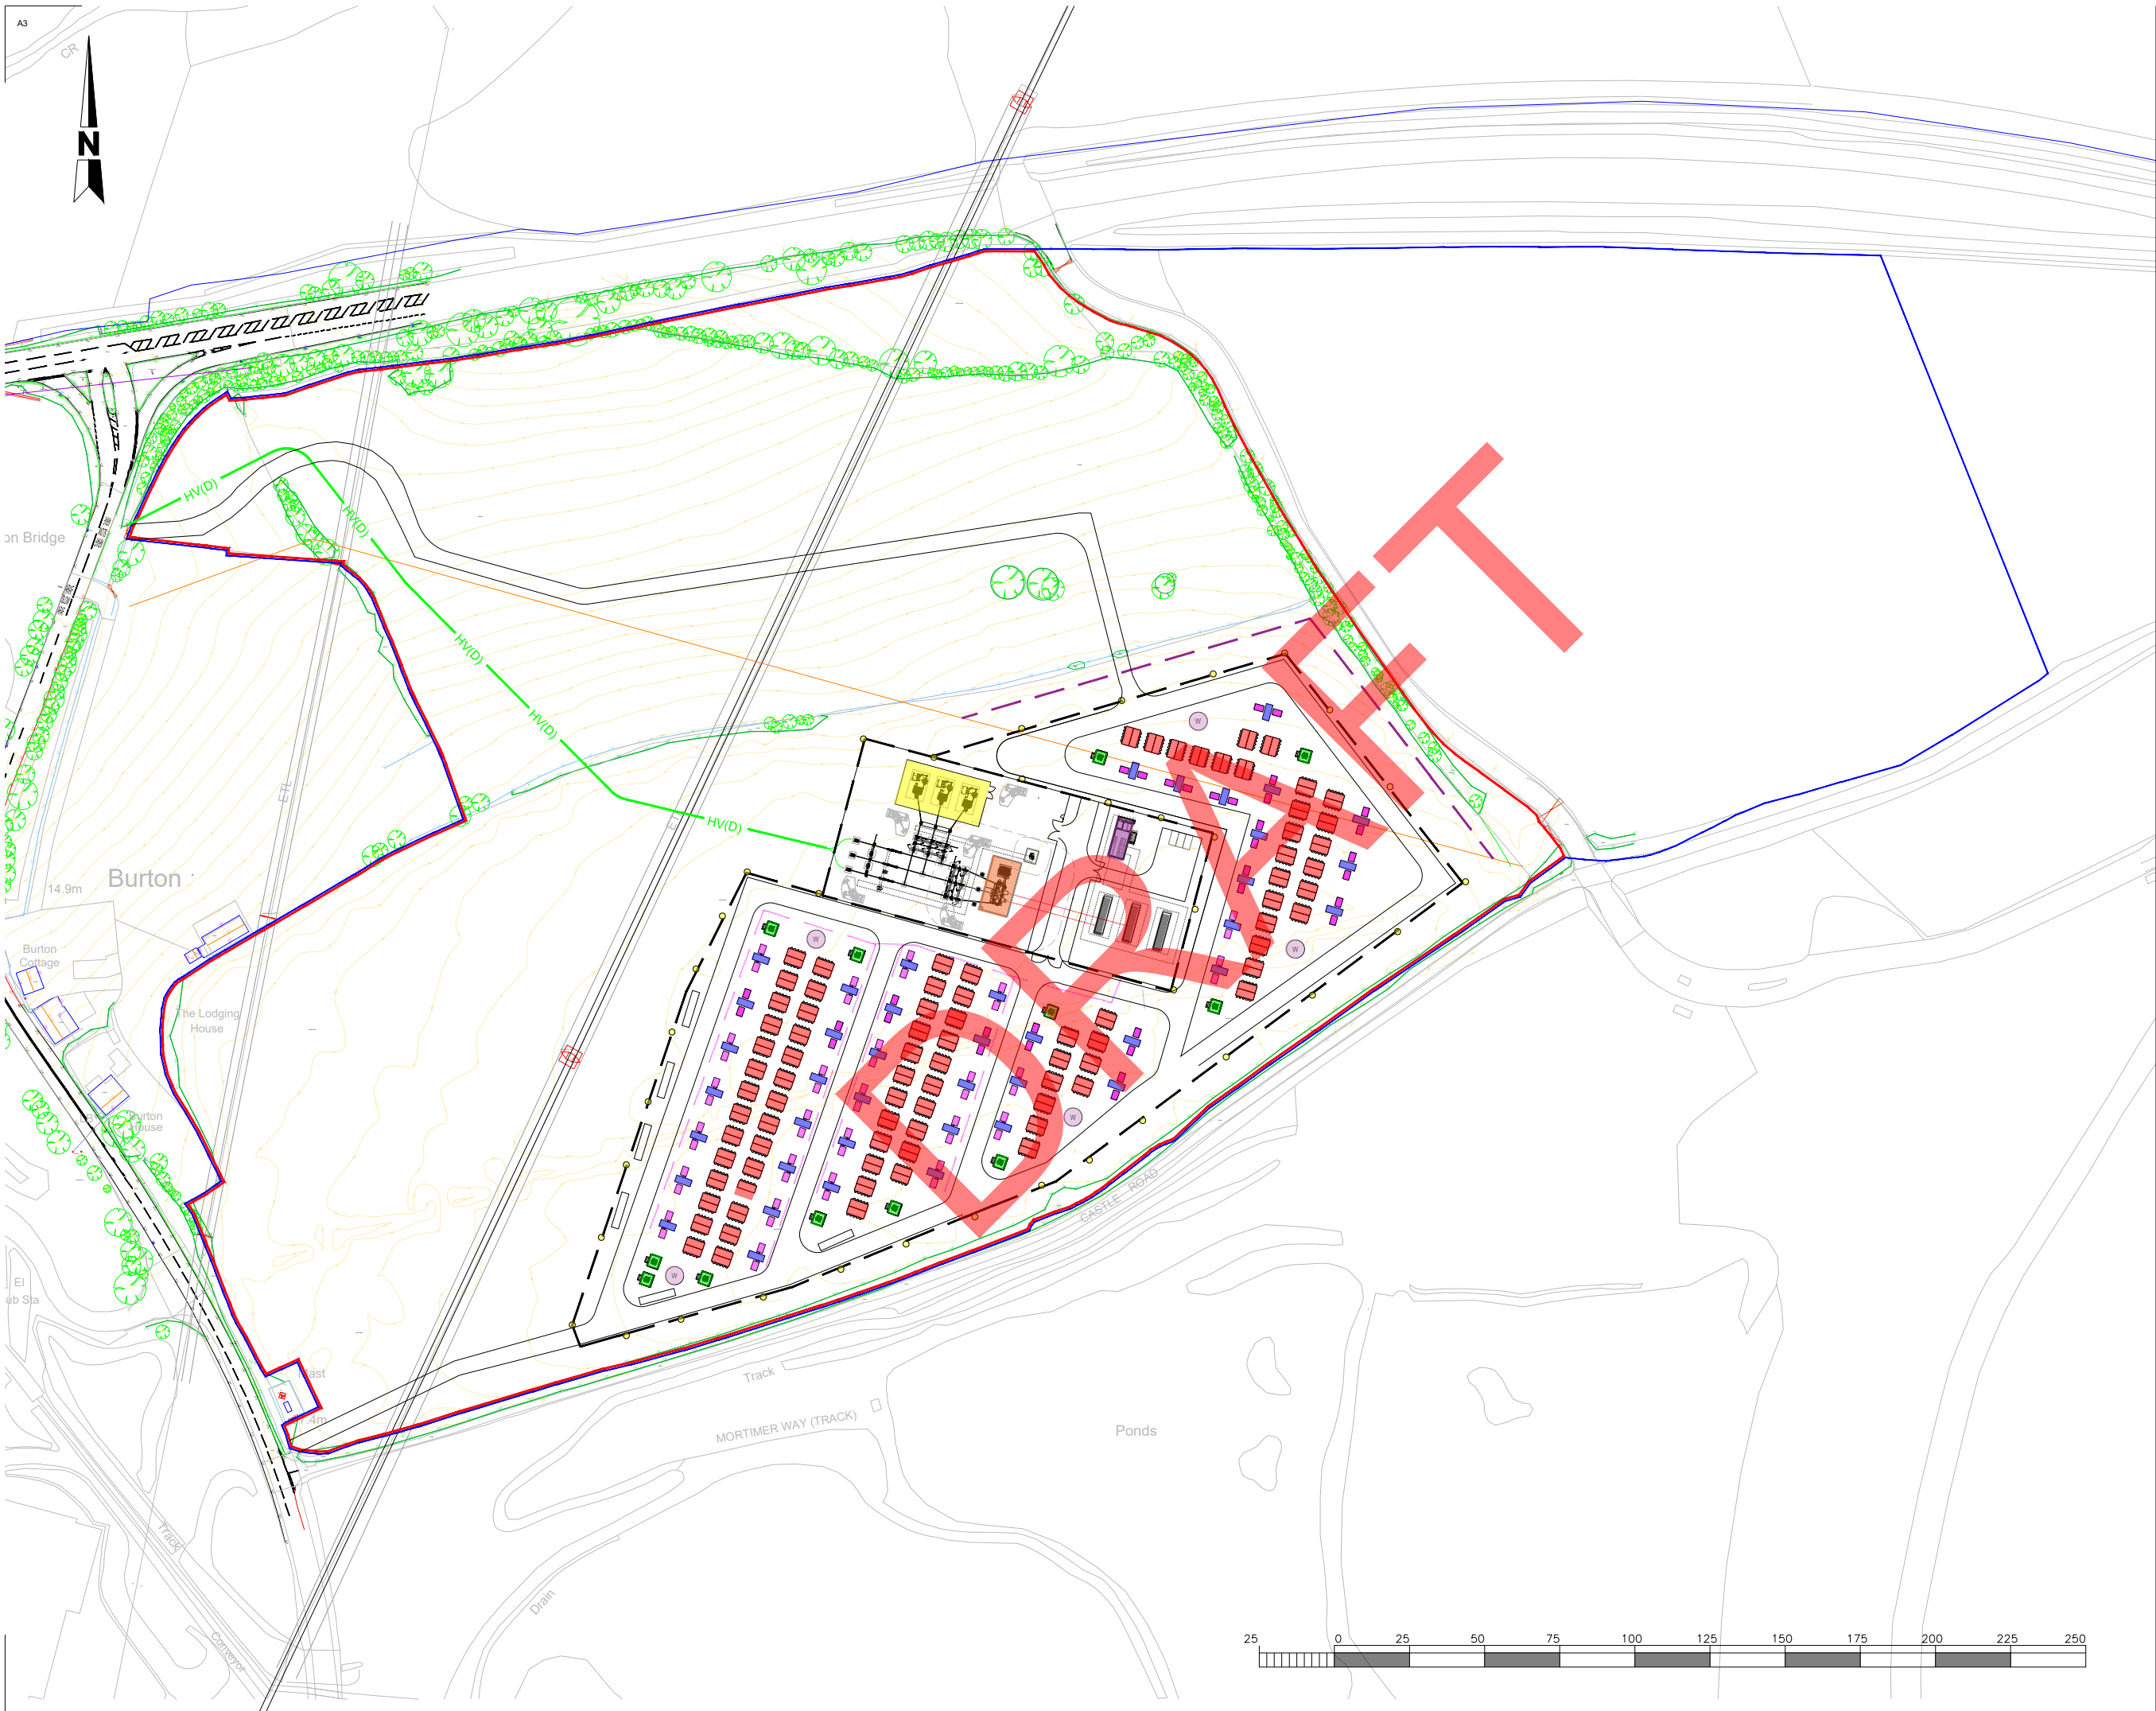

THIS INFORMATION IS CONFIDENTIAL AND THE PROPERTY OF WINDTEL ENERGY. IT IS RELEASED ON CONDITION THAT NONE OF THE INFORMATION SHALL BE DISCLOSED TO ANY THIRD PARTY OR REPRODUCED IN WHOLE OR PART WITHOUT THE PRIOR CONSENT IN WRITING OF WINDTEL ENERGY.

NOTES:

1. ALL DIMENSIONS TO BE CONFIRMED ON SITE PRIOR TO INSTALLATION
2. ALL DIMENSIONS ARE INDICATIVE AND IN METERS (M) UNLESS STATED OTHERWISE

LEGEND:

- BESS CONTAINER
- TWIN SKID INVERTER
- TWIN SKID TRANSFORMER
- AUXILIARY TRANSFORMER
- SWITCHGEAR
- HARMONIC FILTERS
- HV 33/400kV TRANSFORMER
- CONTROL ROOM
- RED LINE BOUNDARY
- FENCELINE
- MV CABLING INDICATIVE
- 275kV CABLE INDICATIVE
- CCTV POLE
- EXISTING PROW
- PROPOSED PROW DIVERGENCE
- WATER TANK



S10 Blyth Workspace, Commissioners Quay, Quay Road, Blyth NE24 3AG
Phone: +44 (0) 191 406 6209
www.windelenergy.co.uk

CLIENT

REWE 7 LTD

PROJECT TITLE

CASTLE ROAD BATTERY ENERGY STROAGE SYSTEM (BESS)

DRAWING TITLE

SITE LAYOUT PLAN

SCALE @ A3

1:7500

JOB No.

08

REV.

06

DRAWING No.

WIN-BES-08-DR-03-03-01